

EXHIBIT "A"

PARCEL 1

FOR ROAD PURPOSES:

A portion of that tract of land conveyed to William Galloway and Helen Galloway by special warranty deed recorded as Document No. 2009-102551, Multnomah County Deed Records, situated in the Northwest One-quarter of Section 36, Township 1 North, Range 3 East, W.M., City of Troutdale, Multnomah County, Oregon, more particularly described as follows:

That portion of said Galloway tract that lies westerly of a line that is 35.00 feet (at right angles) easterly of and parallel with the centerline of SE Troutdale Road, County Road No. 533.

Containing 1000 square feet more or less.


PARCEL 2

FOR ROAD PURPOSES:


A portion of that tract of land conveyed to Jack Watanabe and Kiku Watanabe by warranty deed recorded on March 3, 1960 in Book 1998, Page 251, Multnomah County Deed Records, situated in the Northwest One-quarter of Section 36, Township 1 North, Range 3 East, W.M., City of Troutdale, Multnomah County, Oregon, more particularly described as follows:

Beginning at the point of intersection of the South line of that tract of land conveyed to William Galloway and Helen Galloway by special warranty deed recorded as Document No. 2009-102551, Multnomah County Deed Records, with the East right-of-way line of SE Troutdale Road, County Road No. 533 (25.00 feet east of the centerline, at right angles, of said SE Troutdale Road); thence East along the South line of said Galloway tract, a distance of 10.00 feet; thence South, along a line that is 35.00 feet easterly of and parallel with the centerline of said SE Troutdale Road, a distance of 25.00 feet to the North line of that certain tract of land described in that "Notice of Transfer of Property" recorded as Document No. 94 158319, Multnomah County Deed Records; thence West, along said North line, a distance of 10.00 feet to the East right-of-way line of said SE Troutdale Road; thence North, along said East right-of-way line a distance of 25.00 feet to the point of beginning.

Containing 250 square feet more or less.

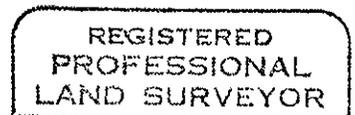

Robert A. Hovden

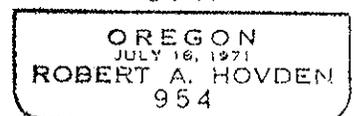

RENEW 7-1-2011

PARCEL 3

FOR ROAD PURPOSES:

A portion of that certain tract of land described in that "Notice of Transfer of Property" recorded as Document No. 94 158319, Multnomah County Deed Records, situated in the Northwest One-quarter of Section 36, Township 1 North, Range 3 East, W.M., City of Troutdale, Multnomah County, Oregon, more particularly described as follows:

That portion of said Document No. 94 158319 tract that lies westerly of a line that is 35.00 feet (at right angles) easterly of and parallel with the centerline of SE Troutdale Road, County Road No. 533.

Containing 1010 square feet more or less.

REGISTERED
PROFESSIONAL
LAND SURVEYOR

Robert A. Hovden

OREGON
JULY 16, 1971
ROBERT A. HOVDEN
954

RENEWED 7-1-2011

As shown on the attached EXHIBIT MAP, herein made a part of this document. In the event of a conflict or discrepancy between the map as shown on the EXHIBIT MAP and the written legal description, the written legal description shall prevail.

EXHIBIT MAP

SE1/4 NW1/4 SEC. 36 T.1N. R.3E. W.M.

MULTNOMAH COUNTY

IN 3E 36BD
TROUTDALE

PARCEL 1

PARCEL 2

PARCEL 3


NORTH



not to scale

APPROX.
1/16 COR.

SEE NOTE

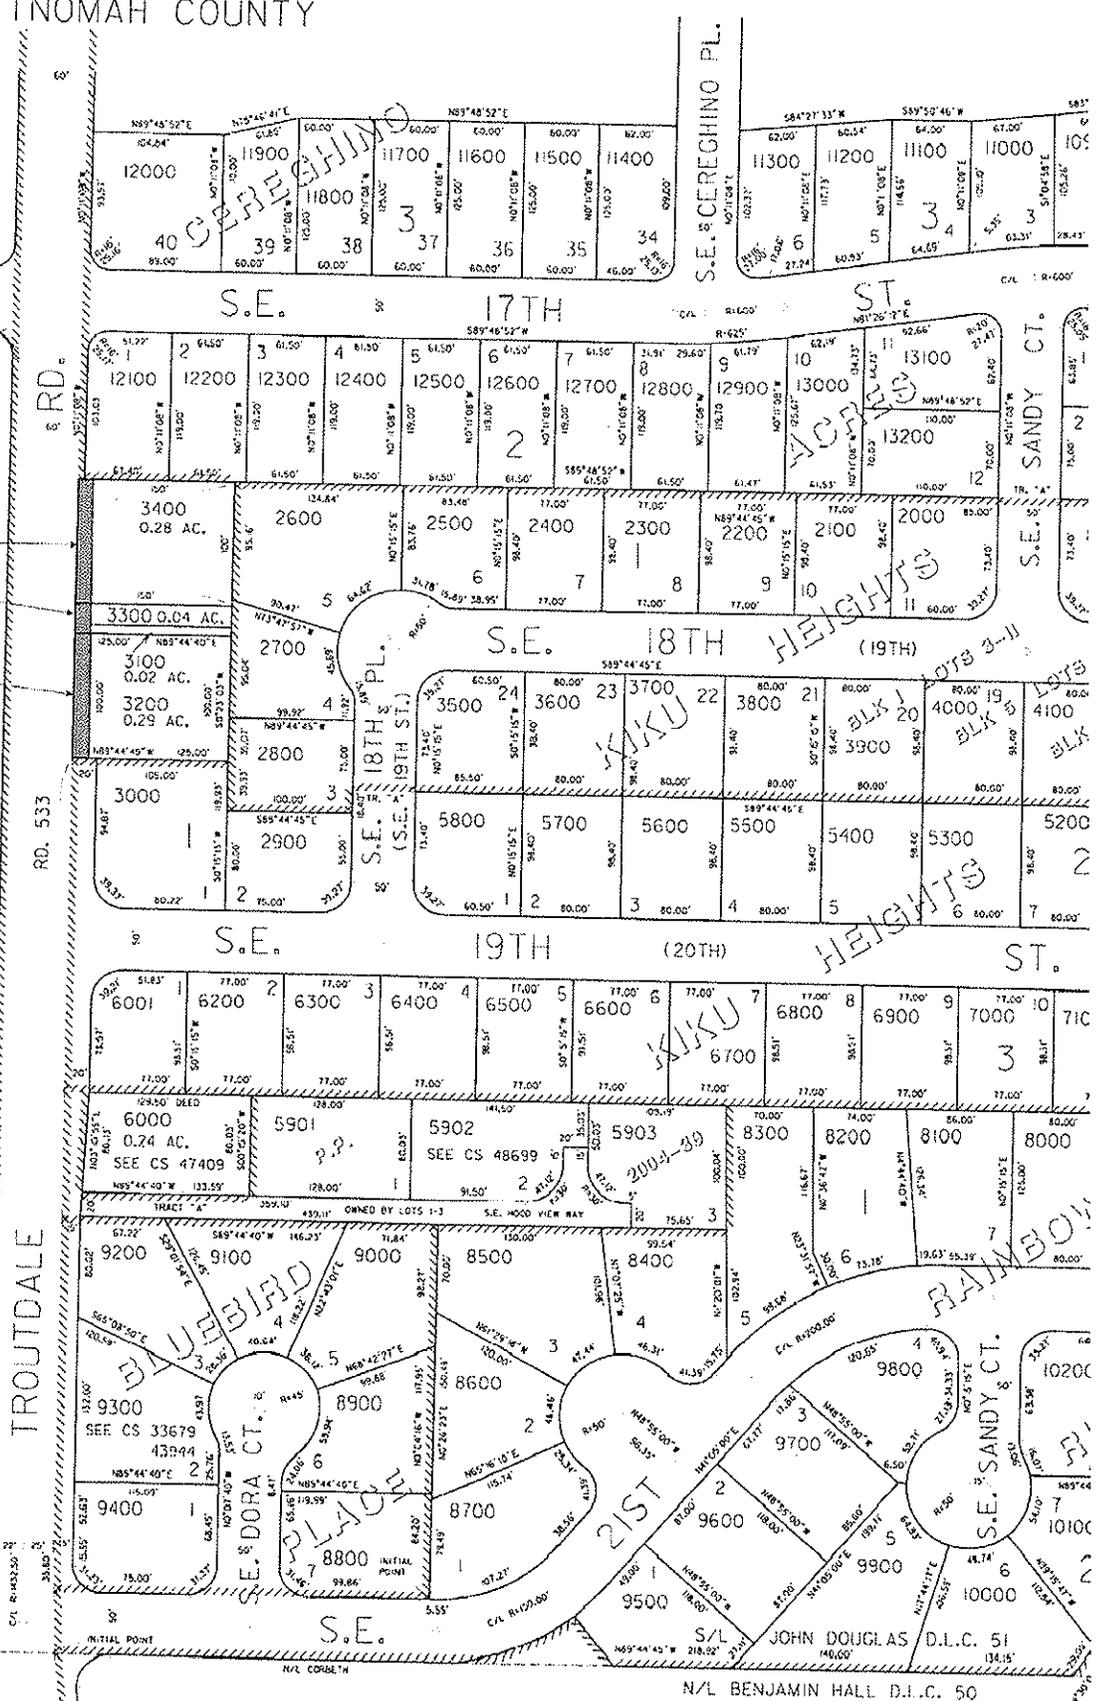

N/L BENJAMIN HALL D.I.C. 50